



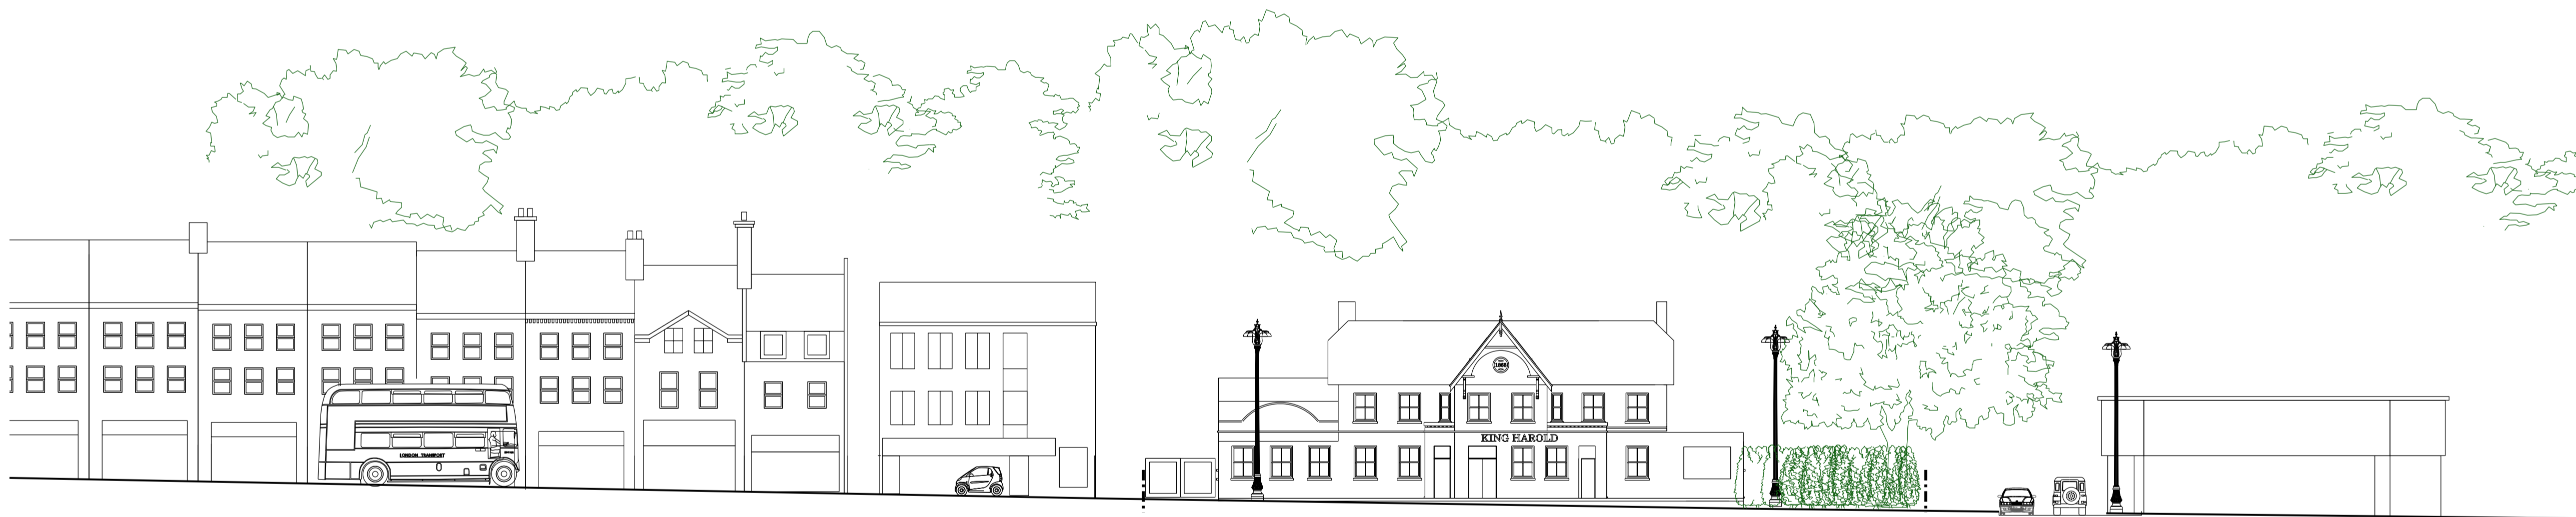

PROPOSED FRONT ELEVATION

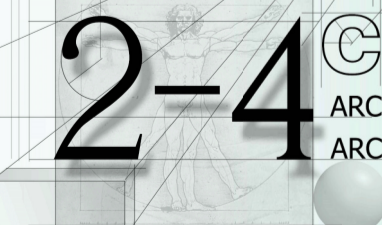

EXISTING FRONT ELEVATION

 <b>2-4<sup>c</sup></b> ARCHITECTURAL TECHNOLOGY ARCHITECTURAL VISUALIZATION	DRAWING	
	<b>PROPOSED EXTENSION &amp; INTERNAL ALTERATIONS TO FORM FLATS</b>	
24c PO Box 2709, Romford, Essex. RM7 7WY Tel: +44 (0)1708 702154 mail to: info@2-4c.co.uk	<a href="http://www.2-4c.co.uk">http://www.2-4c.co.uk</a>	
PROJECT ADDRESS <b>KING HAROLD PUBLIC HOUSE</b>	JOB NO. <b>12-286</b>	DWG. NO. <b>08</b>
CLIENT <b>MR D BEARMAN</b>	SCALE <b>1:200 @ A1</b>	REV. NO. <b>.</b>
<small>DO NOT SCALE FROM THIS DRAWING. ALL DIMENSIONS &amp; LEVELS TO BE CHECKED ON SITE PRIOR TO COMMENCEMENT OF ANY WORK. CHECK THAT THIS DRAWING IS TO THE LATEST REVISION. REFER ANY DISCREPANCY TO 2-4c.</small>	DATE <b>JAN 13</b>	DRAWN BY <b>SH</b>
<small>IF THIS LINE MEASURES 100mm IT IS SCALING AS SHOWN.</small>		<small>THIS DRAWING IS COPYRIGHT</small>